



REQUEST FOR TENDER

(RFT 2023-02)

2023 Concrete Sidewalk Replacement

DESCRIPTION OF WORK:

Work will consist of concrete sidewalk replacement at various locations throughout the Town of Fort Macleod as identified by Town Staff (as outlined in Appendix A).

Contractor Scope of Work is as follows:

- Supply, place, and broom finish concrete sidewalk at a minimum of 100mm, based on CSA standards. Concrete to be 35 MPa at 28 days, with a maximum slump of 75mm.
- Concrete curb and/or gutter to match existing, as per City of Lethbridge Dwg. STR 03.
- Removal of any surplus base material as required in order to achieve sufficient concrete depths.
- Supply, place, and compact crushed aggregate as required - minimum 25mm to a maximum of 75mm.
- Expansion joints to be installed as required. New sidewalk panels to be doweled into existing sidewalk panels.
- Alleys and driveway approaches to be a minimum 150mm thick with 10M rebar, placed every 45-60cm in both directions and tied every second rebar intersection (as per CSA A23.1 Table 17).
- All intersection corners of the sidewalk to be barrier-free - as per City of Lethbridge Dwg. STR 11.0.
- Repair the asphalt adjacent to the sidewalk installation – matching adjacent asphalt thickness.
- Provide any surveying if required. The Town will not provide survey, all curb is to tie into adjacent curbing.
- 1-year warranty must be provided on all work.
- Perform all associated form removal and site cleanup.

Town Staff will perform the following work:

- Saw cut and remove old sidewalk and cut the asphalt along to curb and dispose of all material.
- Advise on thickness modification, layout and slope of the sidewalks as required.

EXTRA WORK:

The successful proponent may be requested to provide additional replacement of concrete sidewalks with curb and gutter. Any additional items will be paid in accordance with the unit rates provided within this request for quotes.

INFORMATION:

Submitted quotes must include the following:

- Complete BID FORM with costs for the identified work (location maps in Appendix A).
- List of Staff responsible for the Work.
- Confirmation that resources are available to complete the quoted work by the **completion date of September 30, 2023**



403-553-4425



403-553-2426



410 20th Street



PO Box 1420 Fort Macleod, AB T0L 0Z0



fortmacleod.com

Notes:

The Town will provide the exact locations of the work once the successful proponent has been selected. The successful proponent must obtain a Town of Fort Macleod Business License. The successful proponent will be expected to satisfy all insurance requirements and per WCB.

SUBMISSION DEADLINE:

Quotes will be accepted via EMAIL at operations@fortmacleod.com until **2pm on June 2, 2023.**

The Town reserves the right to accept or reject any or all Bids and to waive any informality in the Bids received, in each case without giving any notice.

The Town reserves the right to undertake any portion of work quoted and there is no guarantee all work in the BID FORM will be undertaken.

BID FORM:

Provide the Unit Rates for the quantity of the Work outlined below and in accordance with the deliverables as outlined in the Description of Work.

Location 1: 22nd St from 6th Ave to house #528

Item #	Work Description	Units	Rate	Quantity	Cost
1	Mobilization	Ls		1	\$
2	Sidewalk Installation	ft ²		1332	\$
3	Barrier free corners	ea		1	\$
4	Curbing and/or gutter	ft		333	\$
5	Asphalt restoration	Ls		1	\$
Total					\$

Location 2: 21st St adjacent to the Arena

Item #	Work Description	Units	Rate	Quantity	Cost
1	Mobilization	Ls		1	\$
2	Sidewalk Installation	ft ²		1732	\$
3	Barrier free corners	ea		2	\$
4	Curbing and/or gutter	ft		210	\$
5	Asphalt restoration	Ls		1	\$
Total					\$

Location 3: 249 26th St (Fire Hall) Concrete Pad

Item #	Work Description	Units	Rate	Quantity	Cost
1	Mobilization	Ls		1	\$
2	Pad Installation – 29’ wide x 10’ depth (reinforced)	ft ²		290	\$
Total					\$

BIDDER INFORMATION:

Company Name: _____

Signature of Authorized Representative: _____

Full Name and Title: _____

Address: _____

Phone: _____

Email: _____

APPENDIX A – LOCATION MAPS

Location 1: 22nd St from 6th Ave to house #528




Location 2: 21st St adjacent to the Arena



Panel dimensions 14 15 16 Date Special Drawing

ARENA

21 STREET

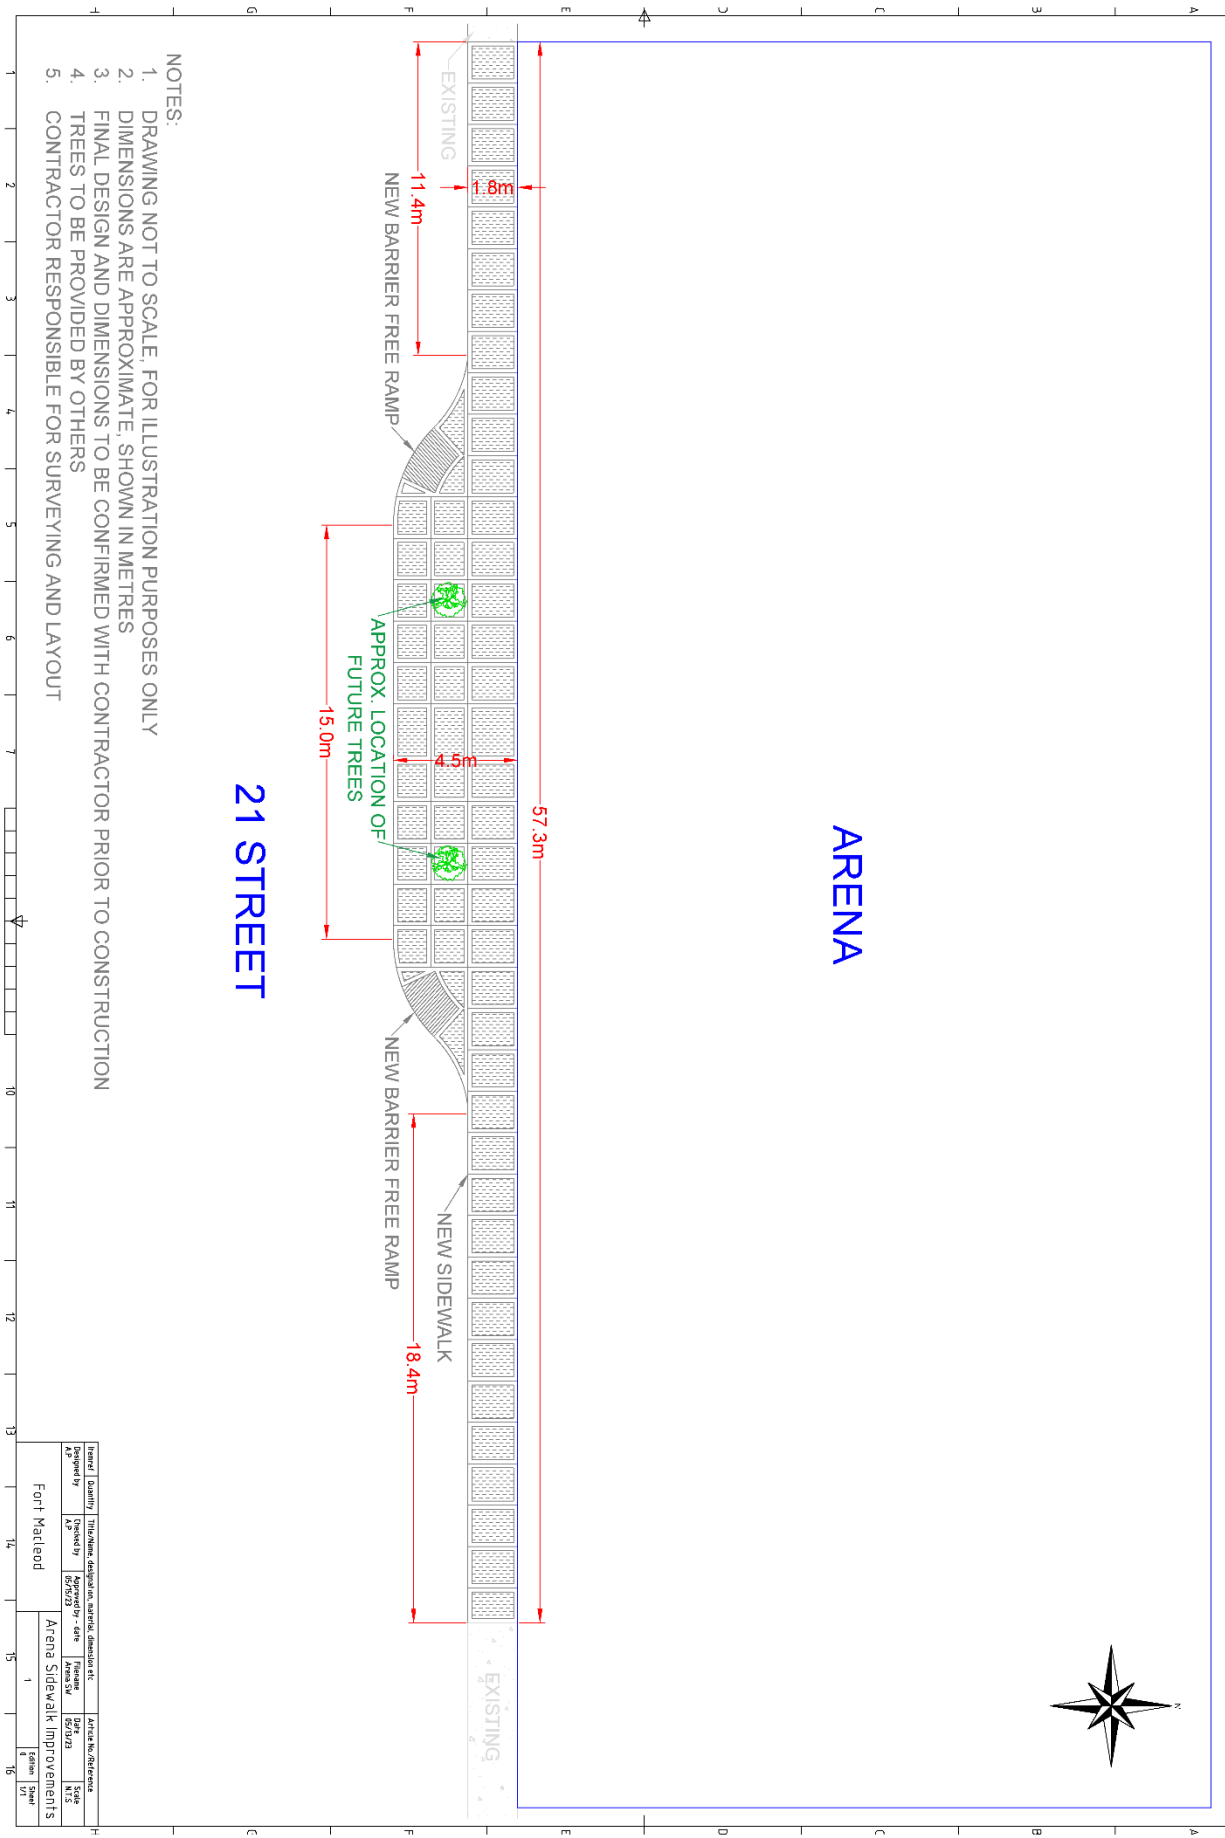

- NOTES:**
1. DRAWING NOT TO SCALE FOR ILLUSTRATION PURPOSES ONLY
 2. DIMENSIONS ARE APPROXIMATE, SHOWN IN METRES
 3. FINAL DESIGN AND DIMENSIONS TO BE CONFIRMED WITH CONTRACTOR PRIOR TO CONSTRUCTION
 4. TREES TO BE PROVIDED BY OTHERS
 5. CONTRACTOR RESPONSIBLE FOR SURVEYING AND LAYOUT

Item	Quantity	Title/Name, description, material, dimension etc.	Article No./Reference
As specified	As shown	As shown	N/A
Fort Macleod		Arena Sidewalk Improvements	N/A
		1	1
		4	4
		17	17

Location 3: 249 26th St (Fire Hall) Concrete Pad

